



ARC 30305 INTRODUCTION TO DRAWING
ASSIGNMENT 2 : DRAWING BASIC SPACE
FNBE AUGUST 2018, SEMESTER 2.
SABD, TAYLOR'S UNIVERSITY LAKESIDE CAMPUS.
NAME : LOW ZHENG YAN
STUDENT ID : 0334960
TUTOR'S NAME : NOORUL IFFA MOHD NAYAN.

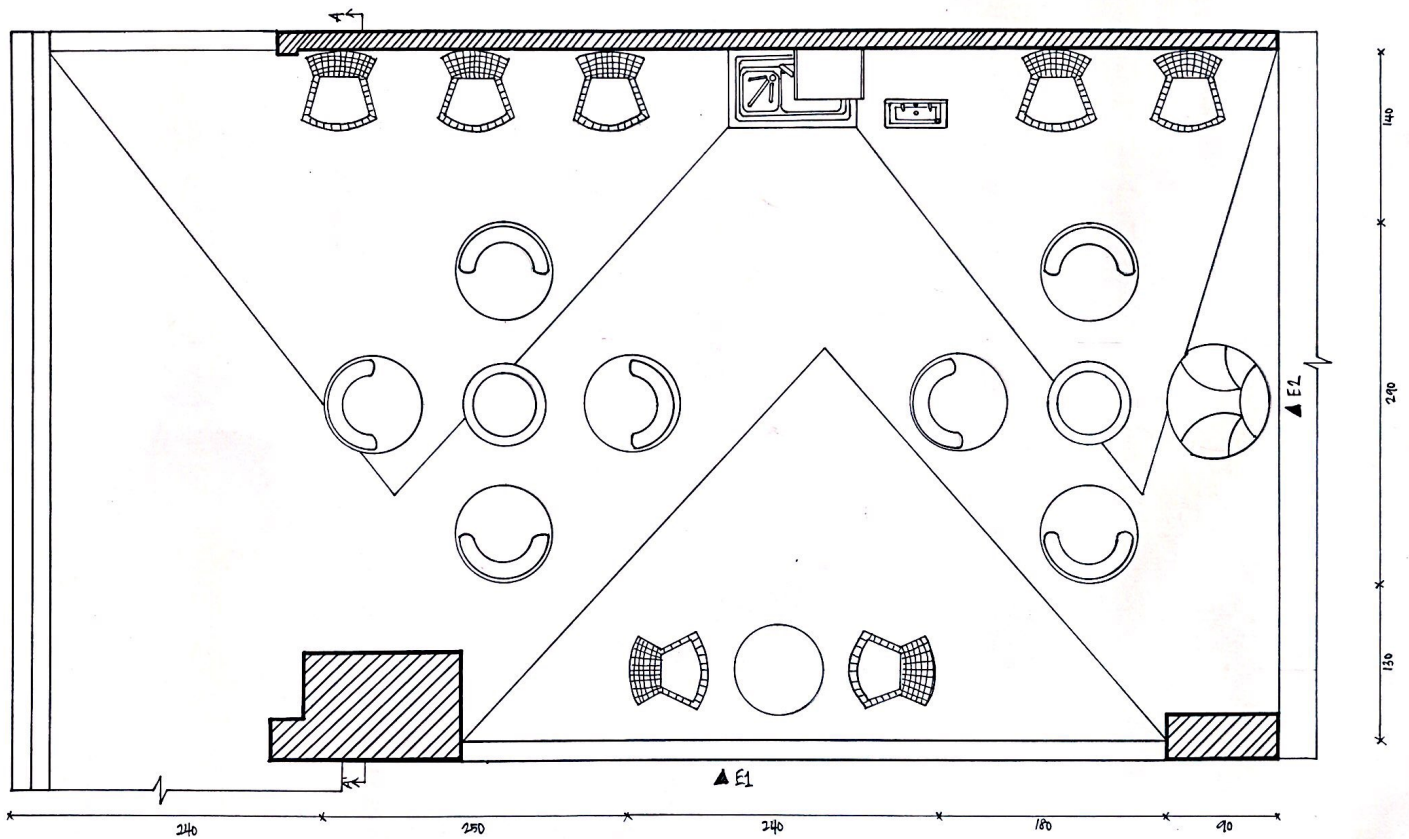

LOW ZHENG YAN
0334960

FLOOR PLAN SCALE 1:30

1

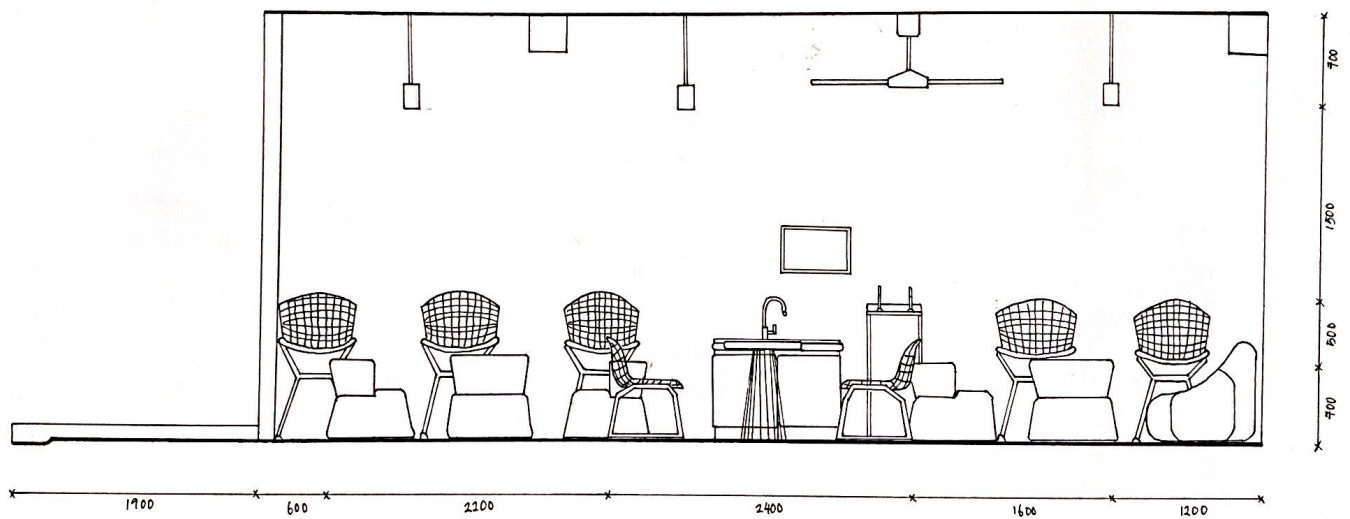


LOW ZHENG YAN

0334960

ELEVATION 1 SCALE 1:30

2

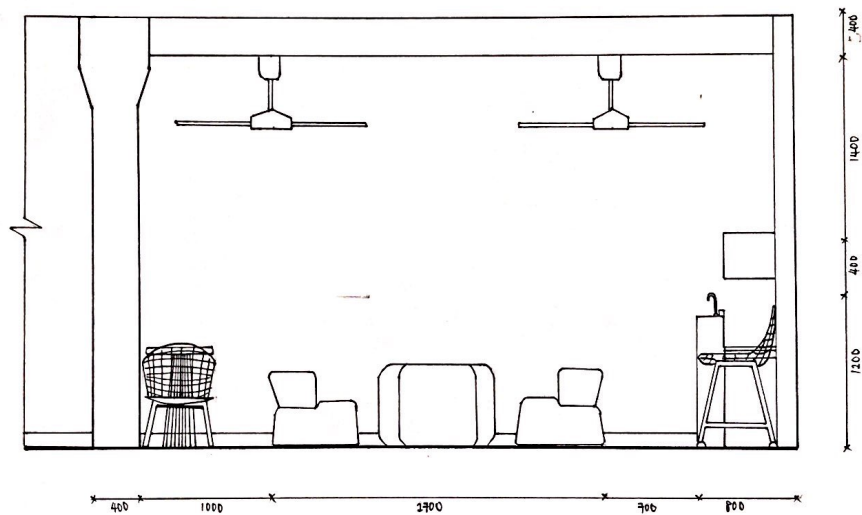


LON ZHENG YAN

0334160

ELEVATION 2 SCALE 1:30

3

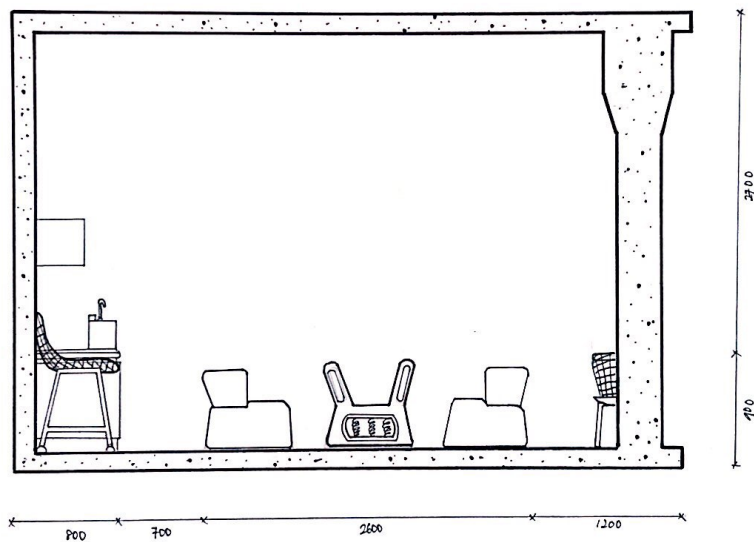

LW ZHENG YAN

0334960

SECTION SCALE 1:30

4